


PLANTA SÓTANO / BASEMENT - OPTIONAL 1

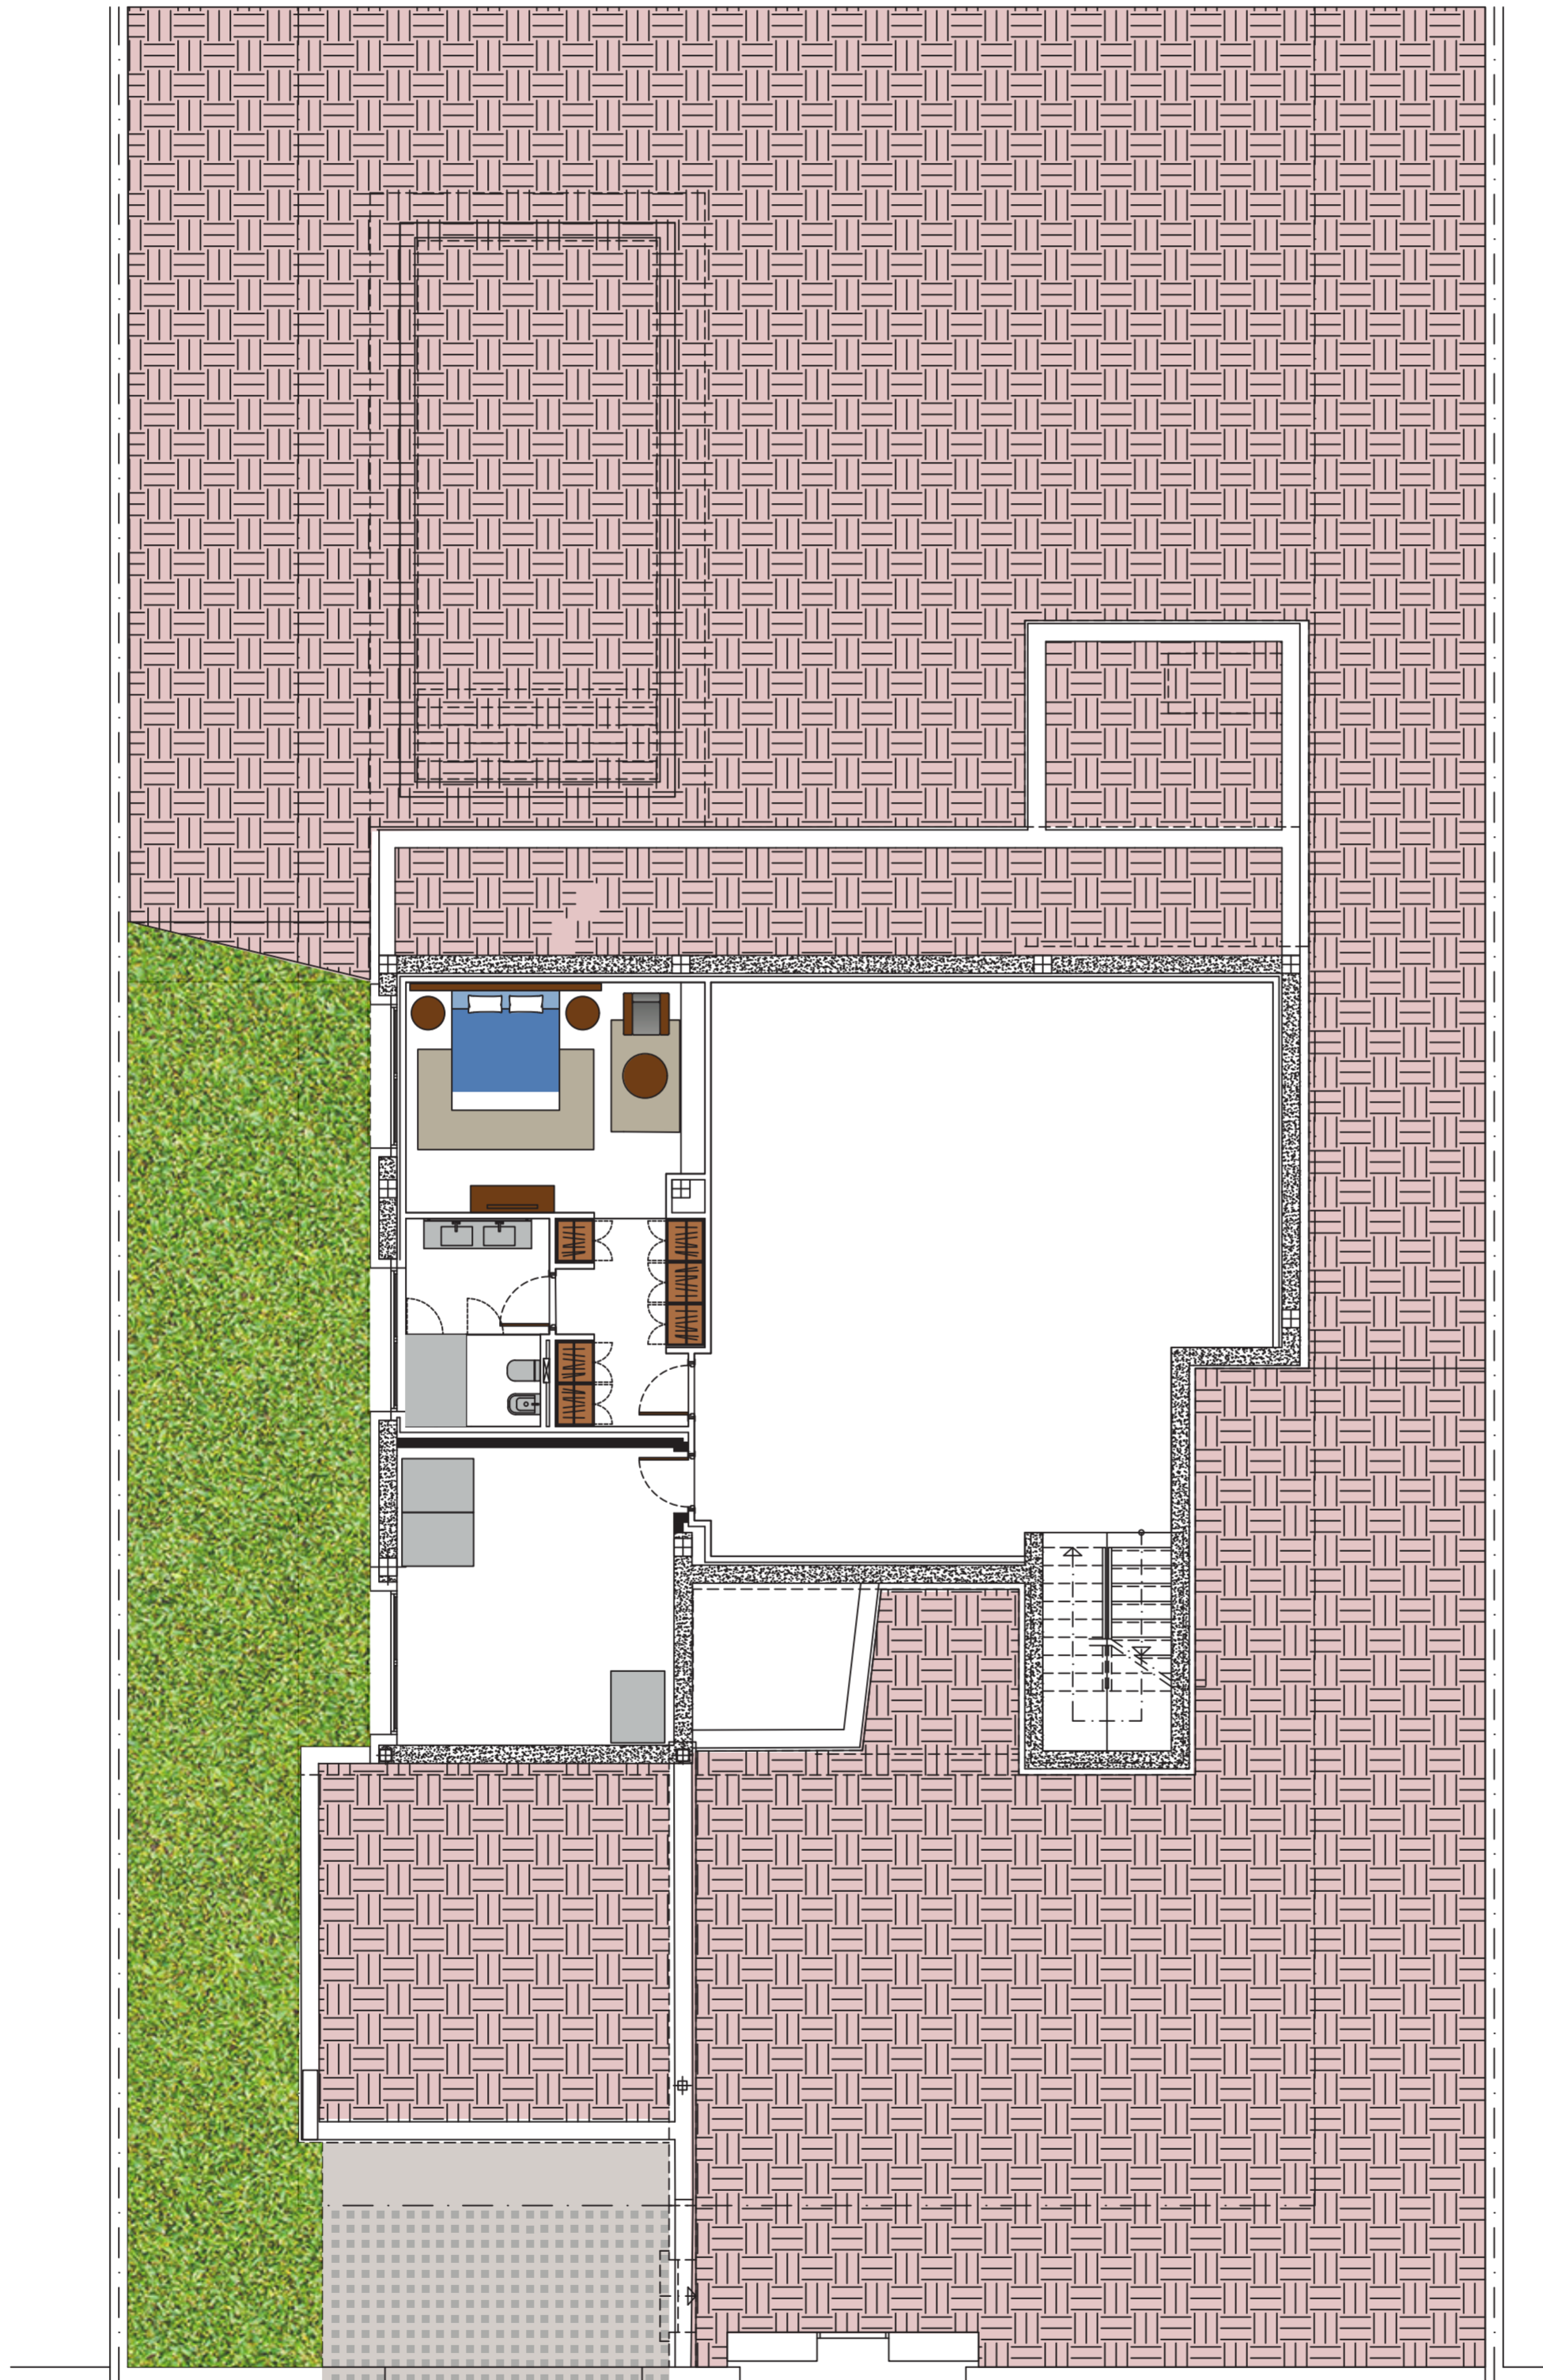

PLANTA SÓTANO / BASEMENT - OPTIONAL 2